


WINDOW SCHEDULE

MARVIN CLAD CABMASTER LOW-E

MARK	QUANTITY	DESCRIPTION	RO.	HDR. HT.
A	3	2'-0"X2'-0" FIX I-LT OPAQUE GLASS (CCM2424)	2'-11"X1'-11-5/8"	9'-2"
B	11	4'-0"X6'-0" FR 3/3-DL (CFCH4812) W/ 4'-0"X1'-6" 2-DL TRANS MULLED	4'-11"X1'-5-5/8"	9'-8"
C	5	2'-0"X2'-0" FIX I-LT OPAQUE GLASS (CCM2424)	2'-11"X1'-11-5/8"	9'-8"
D	1	10'-0"X1'-6" FIX 20-DL	10'-11"X1'-5-5/8"	9'-8"
E	9	4'-0"X6'-0" FR 3/3-DL (CFCH4812)	4'-11"X5'-11-5/8"	8'-2"
F	10	2'-0"X2'-0" FIX I-LT OPAQUE GLASS (CCM2424)	2'-11"X1'-11-5/8"	8'-2"
G	1	1'-4"X2'-8" FIX 15-DL LEADED GLASS	1'-5"X2'-1-5/8"	1'-2"

DOOR SCHEDULE

MARK	QUANTITY	DESCRIPTION	SWING	GLASS	HDR. HT.
D-1	3	FR 2'-6"X8'-0" FR DR6 4/4-DL	IN-SWING	SAFETY LOW-E	8'-2"
D-2	1	4'-2'-6"X8'-0" DR6 4/4-DL (2-FIX SIDE DR6, 2-OPR FR DR6)	IN-SWING	SAFETY LOW-E	8'-2"
D-3	3	FR 2'-6"X8'-0" FR DR6 4/4-DL W/ 5'-0"X1'-6" 2-DL TRANS MULLED	IN-SWING	SAFETY LOW-E	9'-8"
D-4	3	FR 2'-0"X8'-0" FR DR6 4/4-DL	OUT-SWING	SAFETY LOW-E	8'-2"

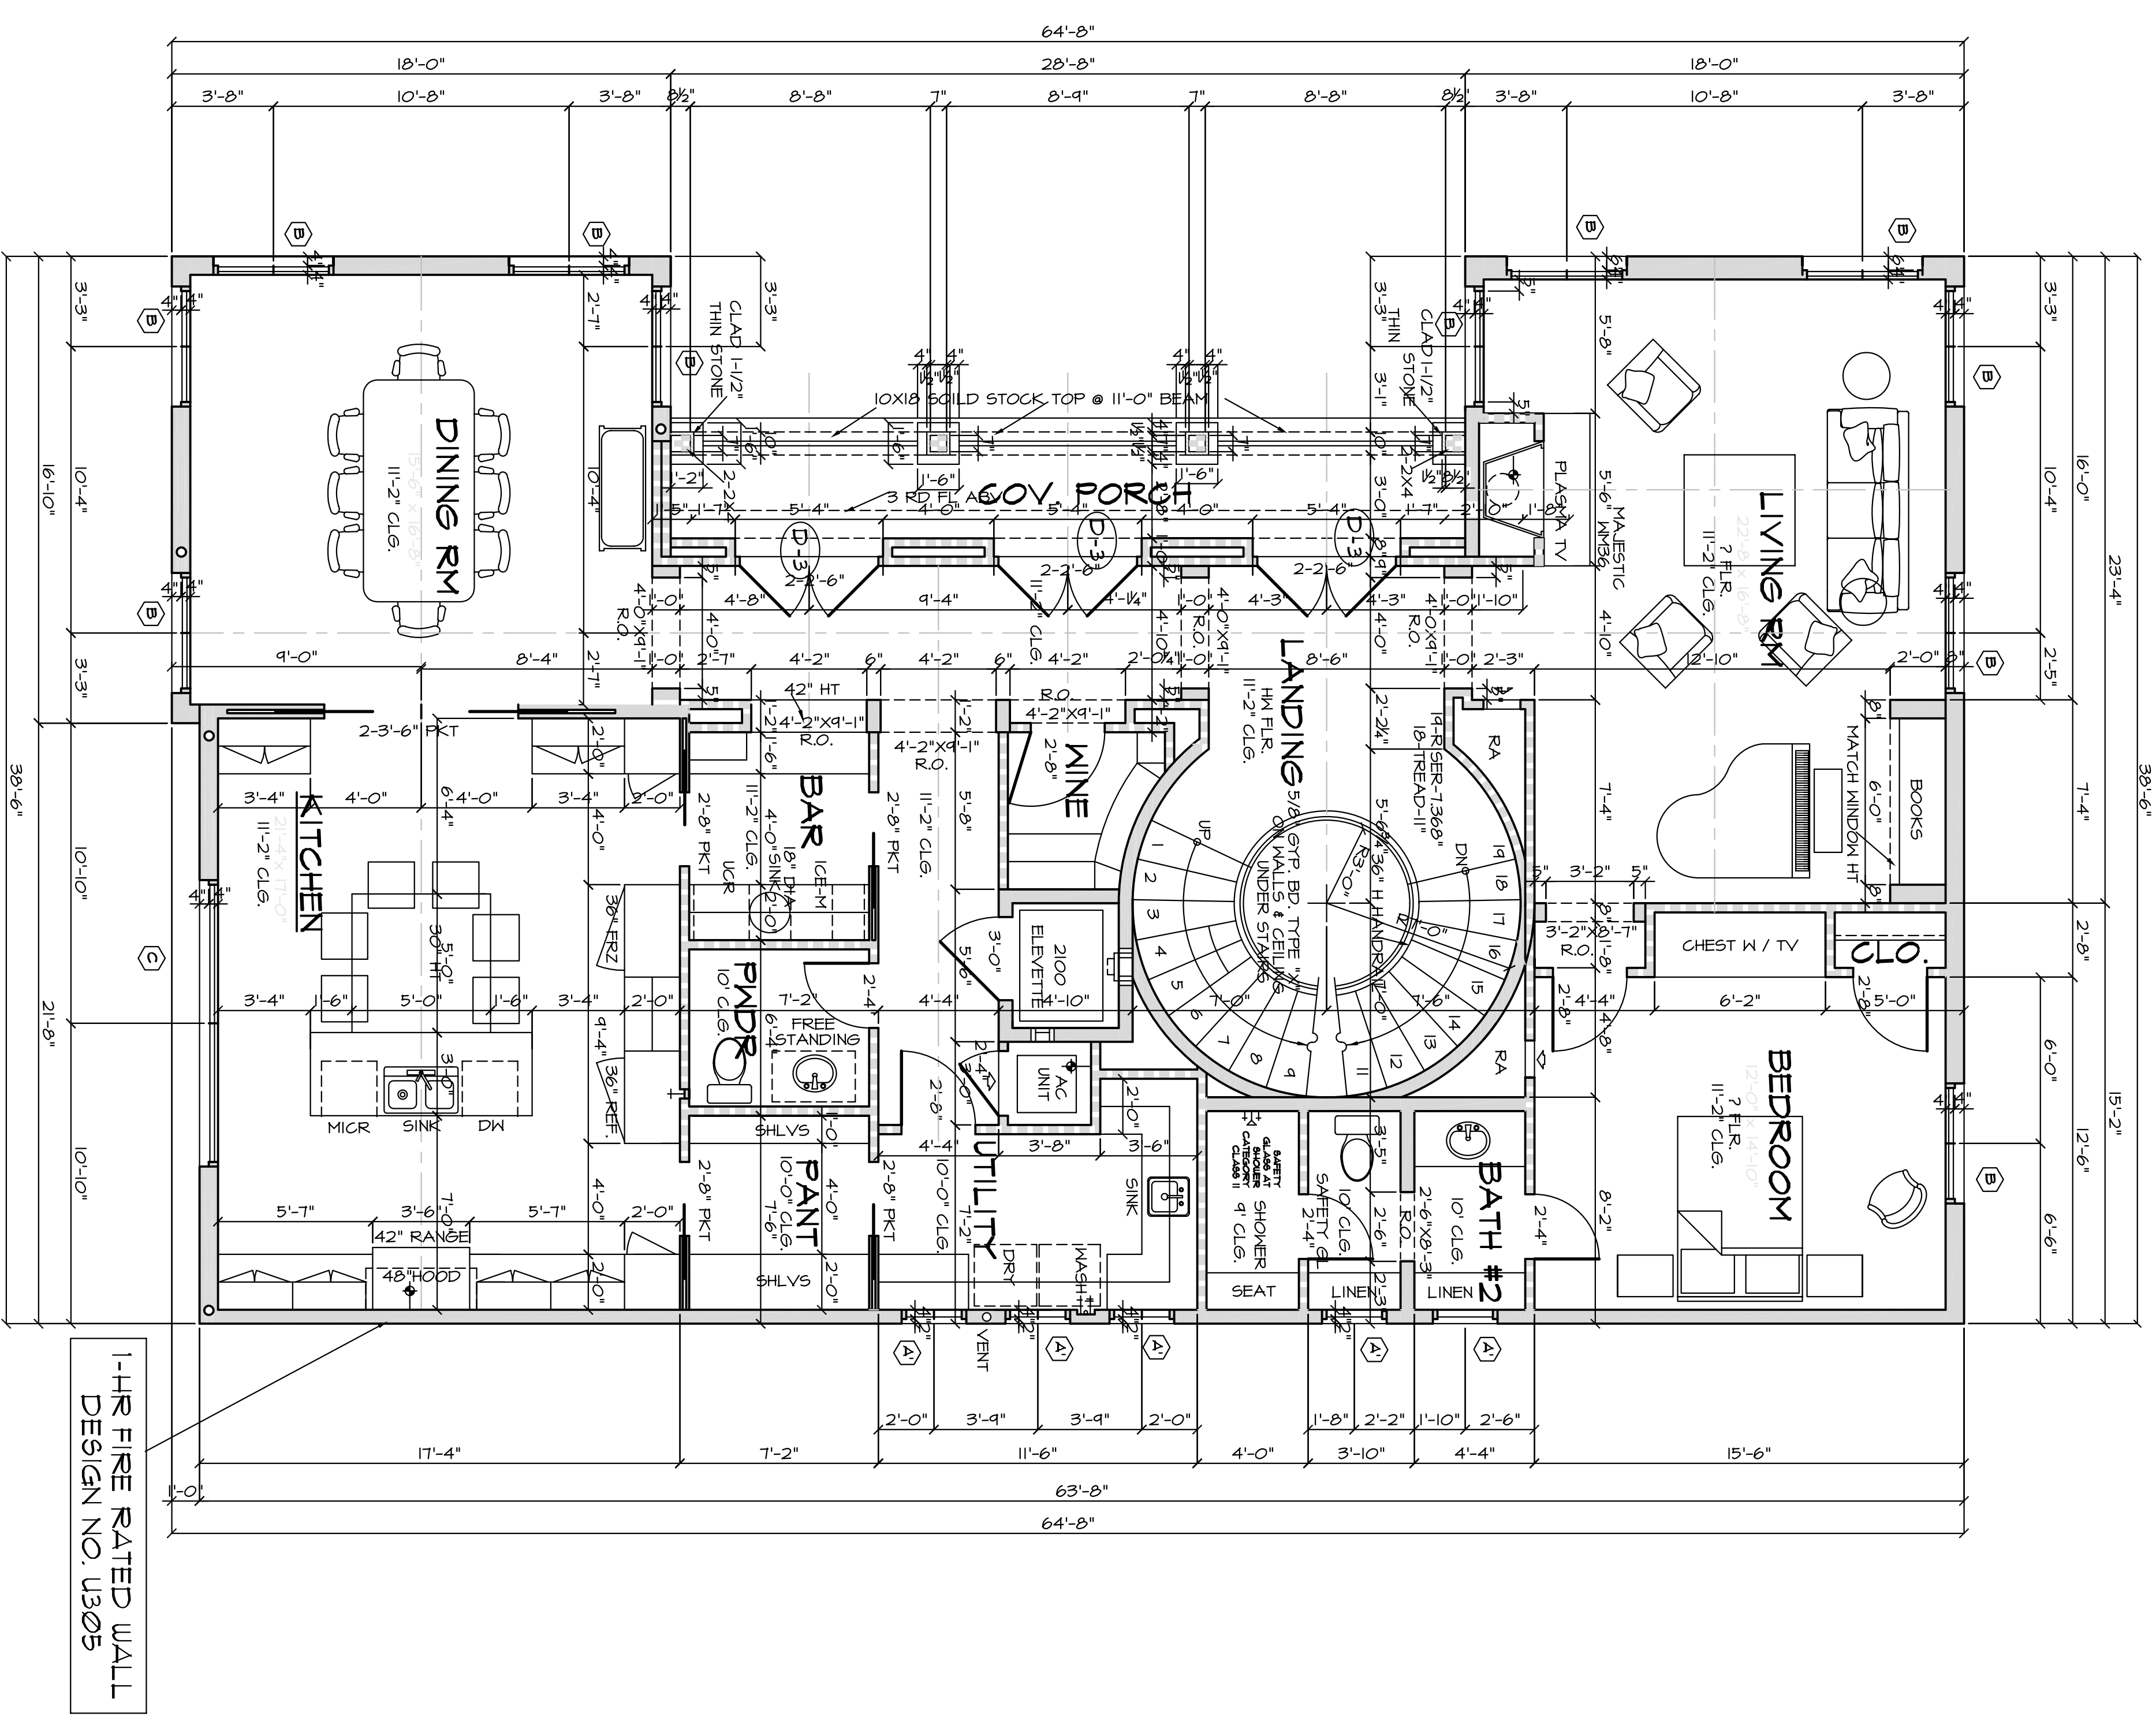

WALL TYPE SCHEDULE:


- ===== 2X4 STUDS AT 16" O.C.
- ===== 2X4 STUDS AT 16" O.C. WITH BRICK/STONE LEDGE
- ===== MIN. 2X6 STUDS AT 16" O.C.
- ===== MIN. 2X6 STUDS AT 16" O.C. WITH BRICK/STONE LEDGE

SECOND FLOOR PLAN

ALL ANGLES 45° U.O.N.

UNIT 99 A

1-HR FIRE RATED WALL  
DESIGN NO. U305

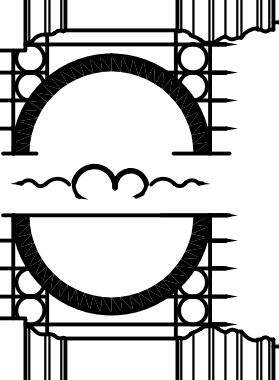

**DESIGNS**  
by Robert Dancie

7322 Southwest Fwy., Suite 800  
Houston, Texas 77074  
(713) 270-5225  
fax (713) 270-5839

**SOUTHAMPTON HOMES**

Revisions	By
10-29-08	HL

Drawn by:	HL
Date:	10-08-04
Job No.:	04657-A
Sheet:	<b>2.1</b>